


(176-345)

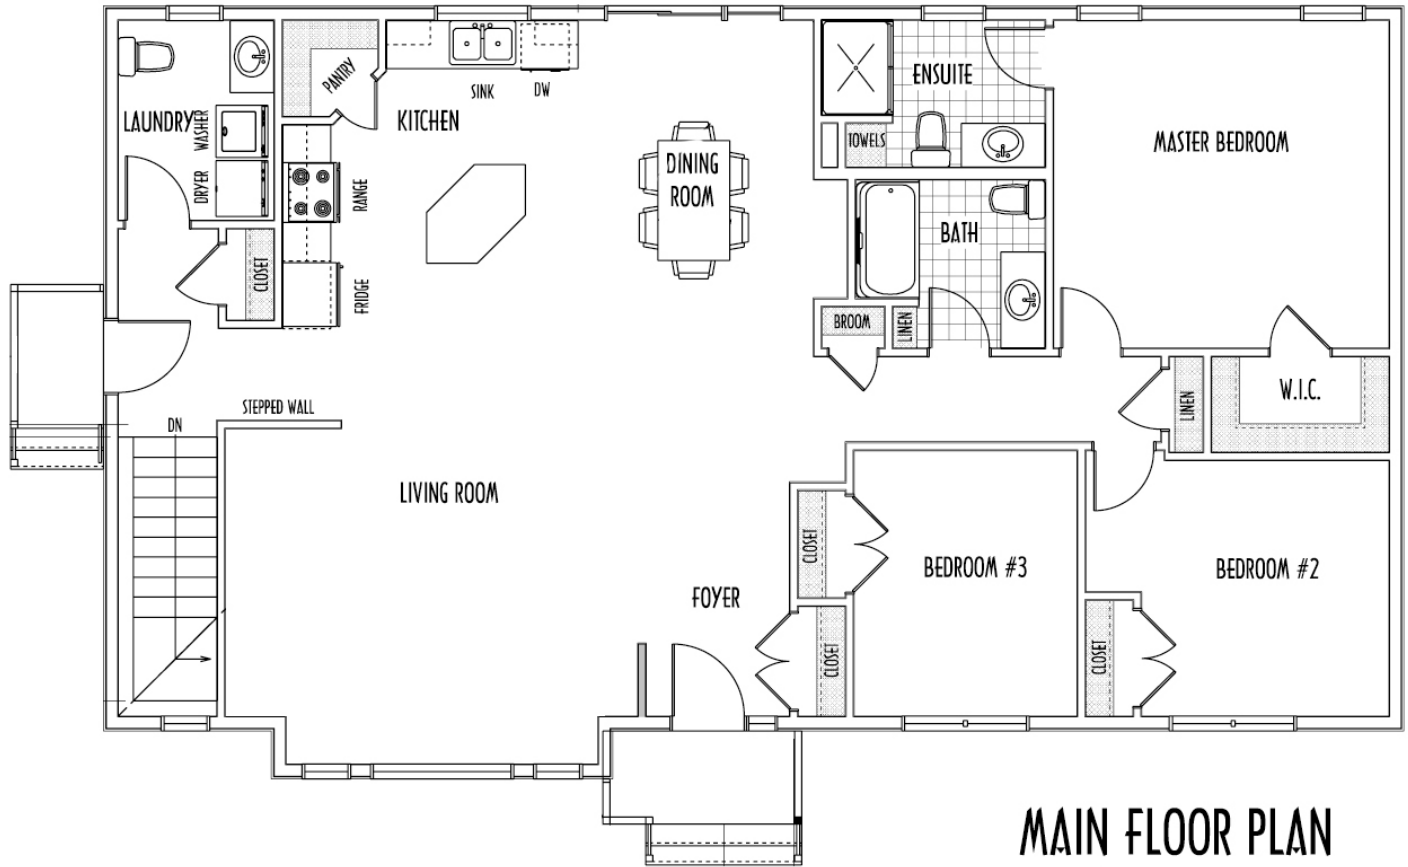

MAIN FLOOR PLAN

SCALE 1/8" = 1'-0"

AREA 1648 SQ.FT.



FRONT ELEVATION

W. GIESBRECHT HOMES

"SPECIALIZING IN RTM HOMES"

PHONE 1-204-346-3231 FAX 1-204-355-5073

WEBSITE: wgiesbrechthomes.ca