


### FRONT ELEVATION

SCALE: 1/8"=1'-0"

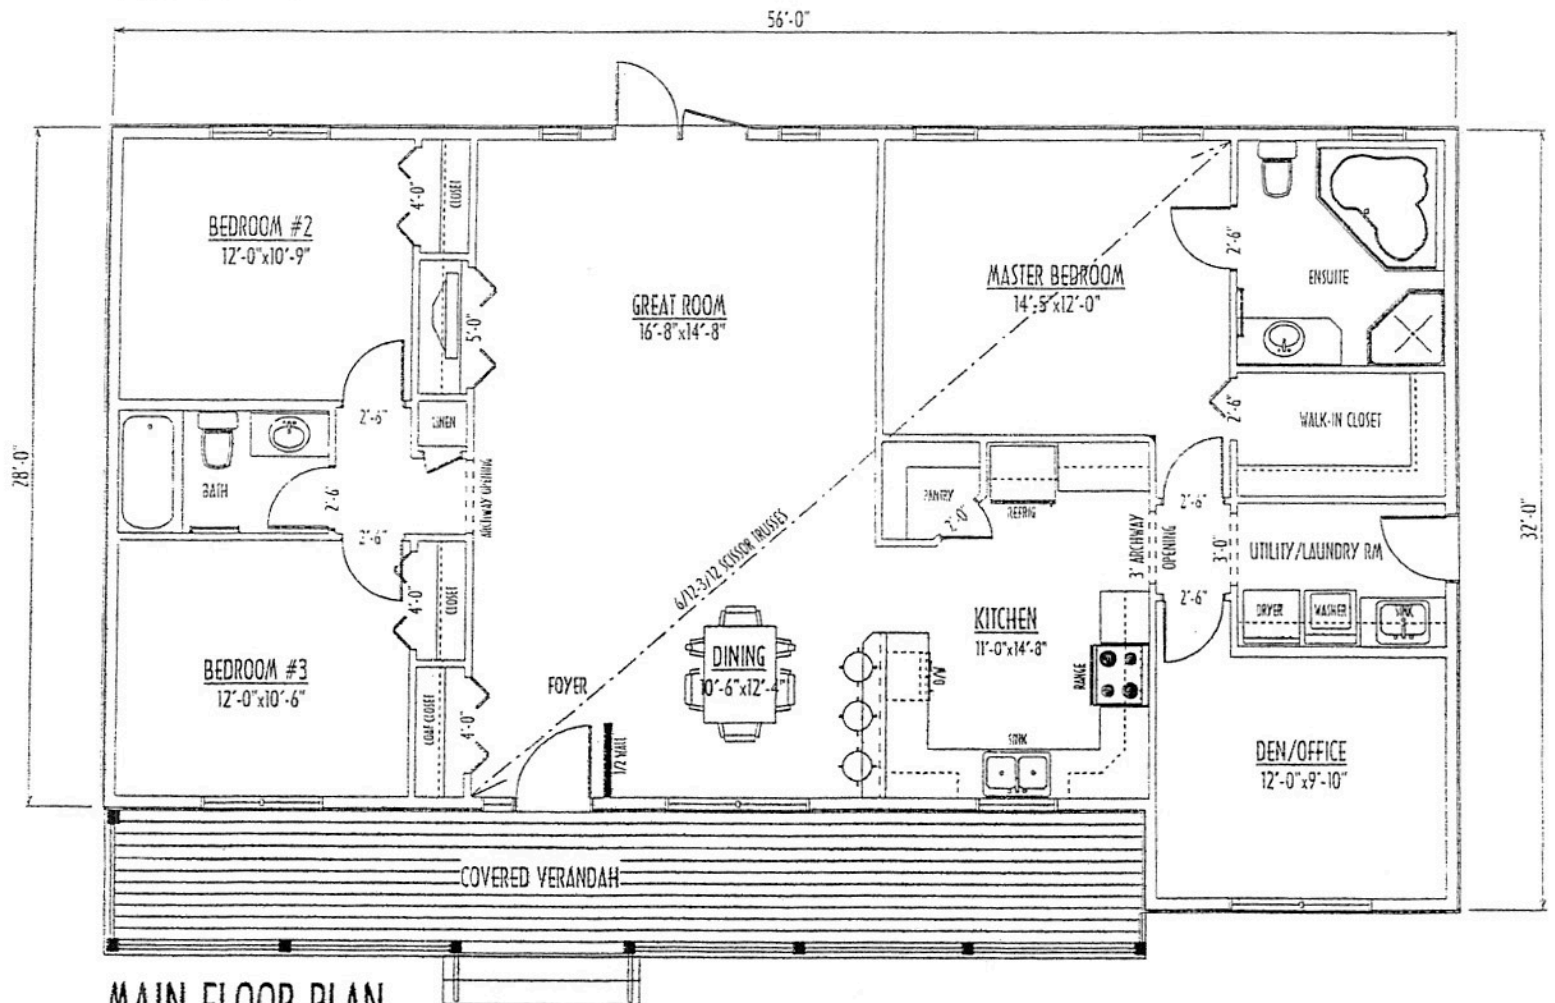

### MAIN FLOOR PLAN

SCALE: 1/8"=1'-0"

AREA 1620 SQ.FT.

**W. GIESBRECHT HOMES**  
 "SPECIALIZING IN RTM HOMES"  
 PHONE 1-204-346-3231 FAX 1-204-355-5073  
 WEBSITE: [wgiesbrechthomes.ca](http://wgiesbrechthomes.ca)